

LOCAL AGENCY FORMATION COMMISSION OF MARIN COUNTY

RESOLUTION NO. 98-14

RESOLUTION MAKING DETERMINATIONS AND APPROVING ANNEXATION WITH
WAIVER OF NOTICE, HEARING AND ELECTION
TO THE NOVATO SANITARY DISTRICT

"Sutro Avenue Annexation 1998-2"

WHEREAS, a proposal for the proposed annexation of certain territory to the Novato Sanitary District, in the City of Novato, has been filed with the Executive Officer of this Local Agency Formation Commission pursuant to Title 5, Division 3, commencing with Section 56000 of the Government Code; and

WHEREAS, said proposal was made in the form of Resolution No. 2620, a resolution of application adopted by the Board of the Novato Sanitary District; and

WHEREAS, said resolution of application was accompanied by written consent signed by all owners of land with the territory proposed to be annexed; and

WHEREAS, pursuant to Government Code Section 56837, when a resolution of application is accompanied by written consent signed by all owners of land within the Territory proposed to be annexed, this Commission may make determination with respect to said annexation without notice and hearing; and

WHEREAS, the Executive Officer has reviewed the proposal and prepared a report, including a recommendation thereon, the proposal and report having been presented to and considered by this Commission; and

WHEREAS, the Novato Sanitary District, as lead agency, has determined that the project is categorically exempt under CEQA Guidelines Sections 15301(b) (Class I Existing Facilities), 15319(b) (Class 19, annexation of Existing Facilities), and 15303 (Class 3, New Construction or Conversion of Small Structures).

NOW THEREFORE, the Local Agency Formation Commission of the County of Marin DOES HEREBY RESOLVE, DETERMINE AND ORDER as follows:

Section 1. Subject to the terms and conditions hereinafter specified, the proposal made by Resolution No. 2620, adopted by the Novato Sanitary District is approved.

Section 2. The boundaries, as set forth in the proposal, are hereby approved as submitted and are as described in Exhibit "A" and "B" attached hereto and by this reference incorporated herein.

Section 3. The territory includes 3.99 acres, is found to be uninhabited, and is assigned the following distinctive short form designation: "Sutro Avenue Annexation 1998-2" to the Novato Sanitary District.

Section 4. The proposal is consistent with the adopted sphere of influence for the Novato Sanitary District.

Section 5. Any resolution authorizing the annexation approved by this resolution shall impose the following terms and conditions:

1. In the event that pursuant to the rules, regulations, resolutions or ordinances of the District, as now or hereafter amended, the District shall require any payment of a fixed or determinable amount of money, either as a lump sum or in installments, for the acquisition, transfer, use or right of use of all or any part of the existing property, real or personal, of the District, such payment will be made to the district in the manner and at the time as provided by the rules, regulations, resolutions or ordinances of the District, as now or hereafter amended.
2. Upon and after the effective date of said annexation, the Territory, all inhabitants within such Territory, and all persons entitled to vote by reason of residing or owning land within the Territory, shall be subject to the jurisdiction of the District; shall have the same rights and duties as if the Territory had been a part of the District upon its original formation; shall be liable for the payment of principal, interest, and any other amounts which shall become due on account of any outstanding or then authorized but

thereafter issued bonds, including revenue bonds, or other contracts or obligations of the District; shall be subject to the levying or fixing and collection of any and all taxes, assessments, service charges, rentals or rates as may be necessary to provide for such payment; and shall be subject to all of the rates, rules, regulations, resolutions and ordinances of the District, as now or hereafter amended.

Section 6. The Novato Sanitary District is designated as the conducting authority for further proceedings, and the Board of said District is hereby directed to initiate proceedings in compliance with this resolution and is authorized to proceed without notice, or election, pursuant to Government Code Section 56837.


Section 7. The Executive Officer is hereby authorized and directed to mail certified copies of the resolution in the manner prescribed by Section 56853 of the Government Code.

PASSED AND ADOPTED by the Marin County Local Agency Formation Commission on this 3rd day of September, 1998 by the following vote:

AYES: Commissioners Chapman, Heller, Hennessy, Moore, Rubin and Ware


NOES: None

ABSENT: Commissioners Blanchfield and Kress

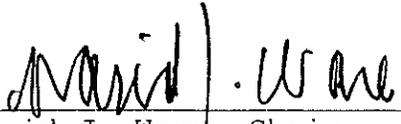

David J. Ware, Chairperson

ATTEST:


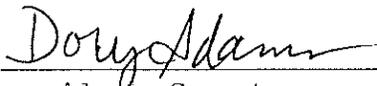


Dory Adams, Secretary

March 19, 1998
Revised July 10, 1998
Revised July 22, 1998

NOVATO SANITARY DISTRICT
Sutro Avenue Annex 1998-2
Mapping No. 9/98
Exhibit "A"

BEGINNING AT A POINT on the existing boundary of Novato Sanitary District, said point being on the easterly line of Sutro Avenue at it's intersection with the southerly line of Lot 69, as said Avenue and Lot are shown upon that certain map entitled "Amended Map No. 1 of Subdivision 'E' of the Novato Ranch, Marin County, California, filed July 6, 1910 in Book 3 of Maps at Page 54, Marin County Records; thence leaving said easterly line of Sutro Avenue and running along said Sanitary District boundary and along said southerly line of Lot 69 (3 O.R. 54) Southeasterly 711.06 feet, more or less, to the southeasterly corner of said Lot 69; thence continuing along Sanitary District boundary and running along the easterly line of said Lot 69 Northeasterly 273 feet; thence leaving said easterly line of Lot 69 and continuing along said Sanitary District boundary Northwesterly 209.8 feet; thence Southwesterly 43 feet; thence Northwesterly 503 feet to a point on said easterly line of Sutro Avenue; thence leaving said Sanitary District boundary and running along said easterly line of Sutro Avenue South $13^{\circ}42'$ West 229.75 feet to the point of beginning. Containing 4.01 acres, more or less.

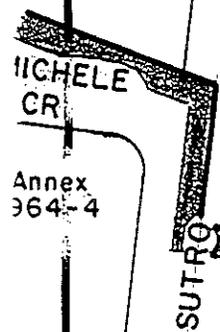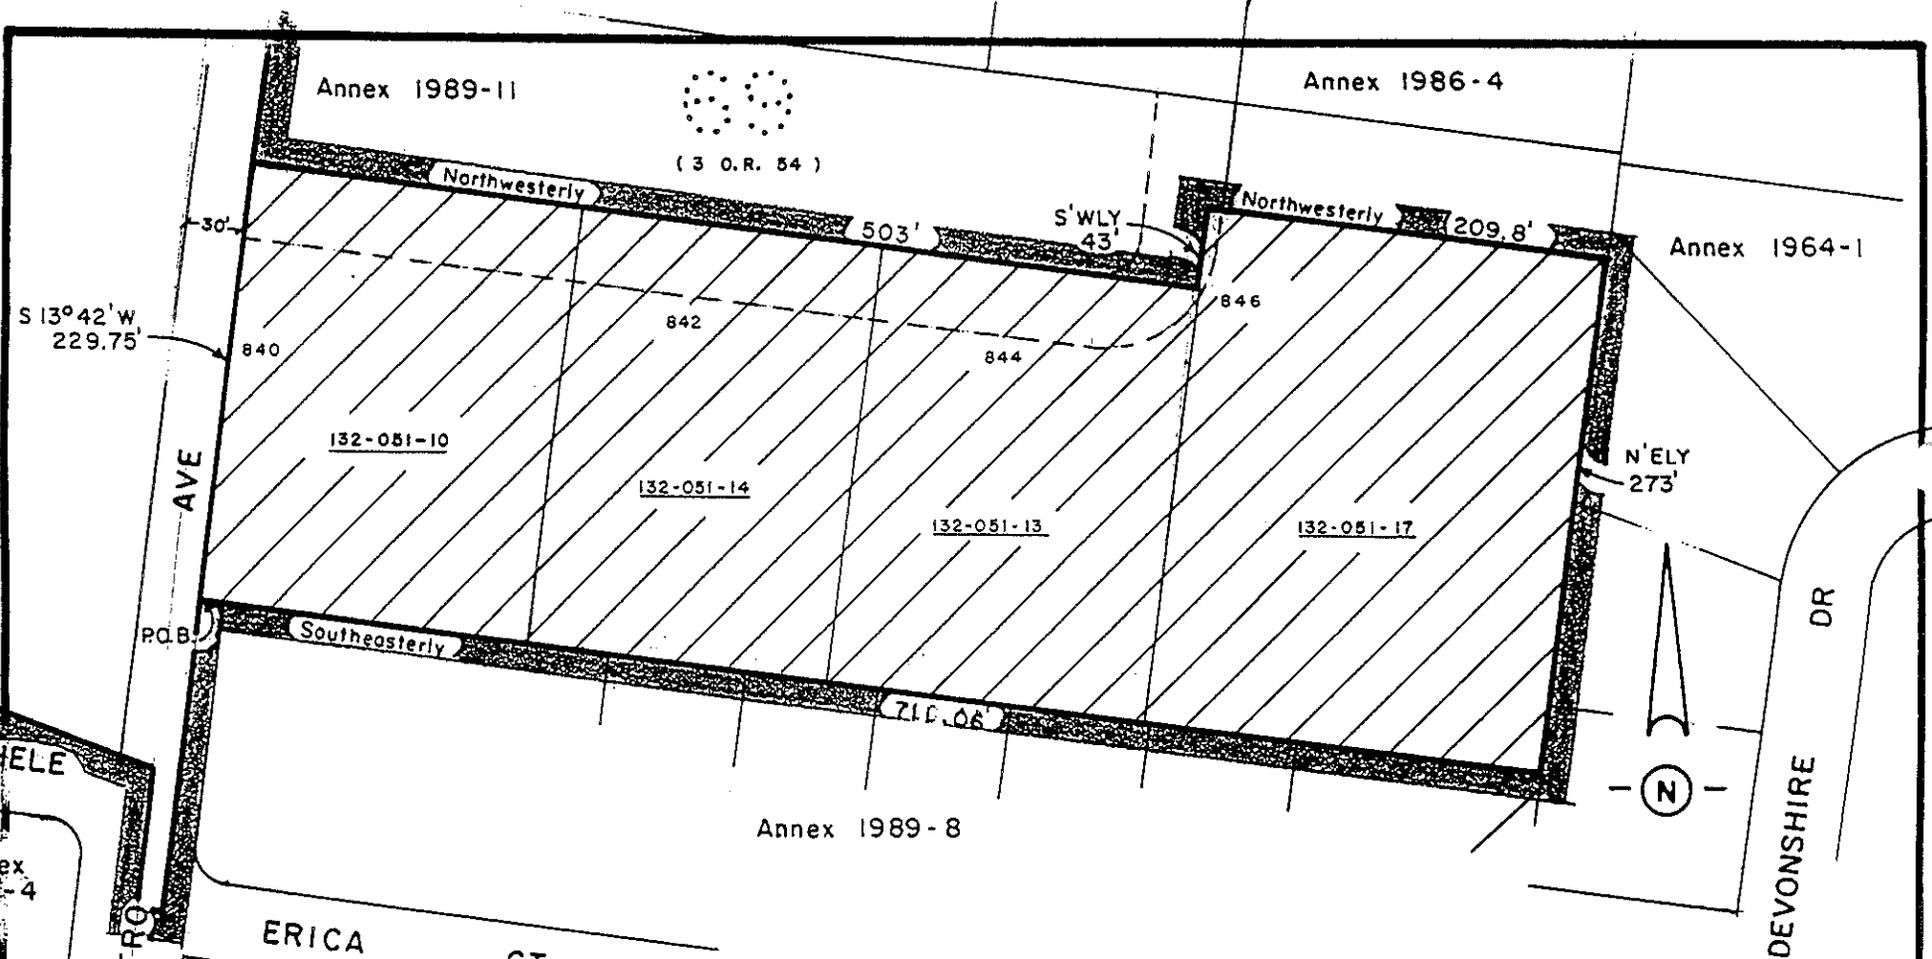

LOCATION MAP

AREA = 4.01 ac

KEY:  Existing District Boundary
 Proposed Annexation

NOTE: All parcels shown are within the corporate limit of City Of Novato.

MAPPING NO. 9/98

NOVATO SANITARY DISTRICT
 SANITARY DISTRICT NO. 6
 MARIN COUNTY CALIFORNIA

SCALE: 1" = 100' APPROVED BY  DRAWN BY RB
 DATE: 3-18-98 Manager-Engineer CHK'D BY

SUTRO AVE. ANNEX 1998-2

DRAWING NO.

EXHIBIT "B"