

LOCAL AGENCY FORMATION COMMISSION OF THE COUNTY OF MARIN

RESOLUTION NO. 70-1

RESOLUTION APPROVING THE ANNEXATION OF TERRITORY TO
SANITARY DISTRICT NO. 6

VINEYARD ROAD ANNEX 1969-15

WHEREAS, a resolution of application No. 1116 has been filed by
Sanitary District No. 6, together with evidence of written
consent of all owners of property within the proposed annexation; and

WHEREAS, the Commission has found the territory to be annexed to be
uninhabited; and

WHEREAS, the Sanitary District No. 6
has not requested the Commission to hold a noticed public hearing in accordance
with Government Code Section 56261.

NOW, THEREFORE, BE IT RESOLVED by the Marin County Local Agency Forma-
tion Commission, in accordance with the District Reorganization Act of 1965, that
it does hereby approve the annexation of territory known as Vineyard Road
Annex 1969-15 to Sanitary District No. 6
with the following determinations:

1. Sanitary District No. 6 shall
be the conducting District for further proceedings to annex this territory and
the Board of Directors of that District is directed to initiate annexation pro-
ceedings in compliance with this resolution and the resolution of application.
Such proceedings may be without notice, without hearing, and without election.

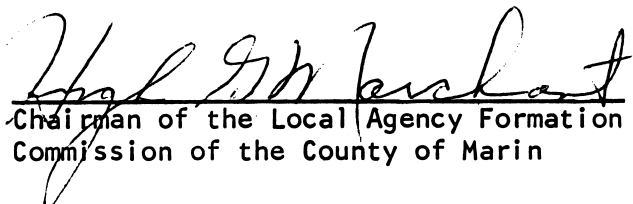
2. The territory proposed for annexation shall be designated as
Vineyard Road Annex 1969-15.

PASSED AND ADOPTED by the Marin County Local Agency Formation Commission
on this 19th day of February, 1970 by the following vote:

AYES: Commissioners Arrigoni, Dyk, Wornum, Marchant

NOES: None

ABSENT: Commissioner Womack


Chairman of the Local Agency Formation
Commission of the County of Marin

ATTEST:

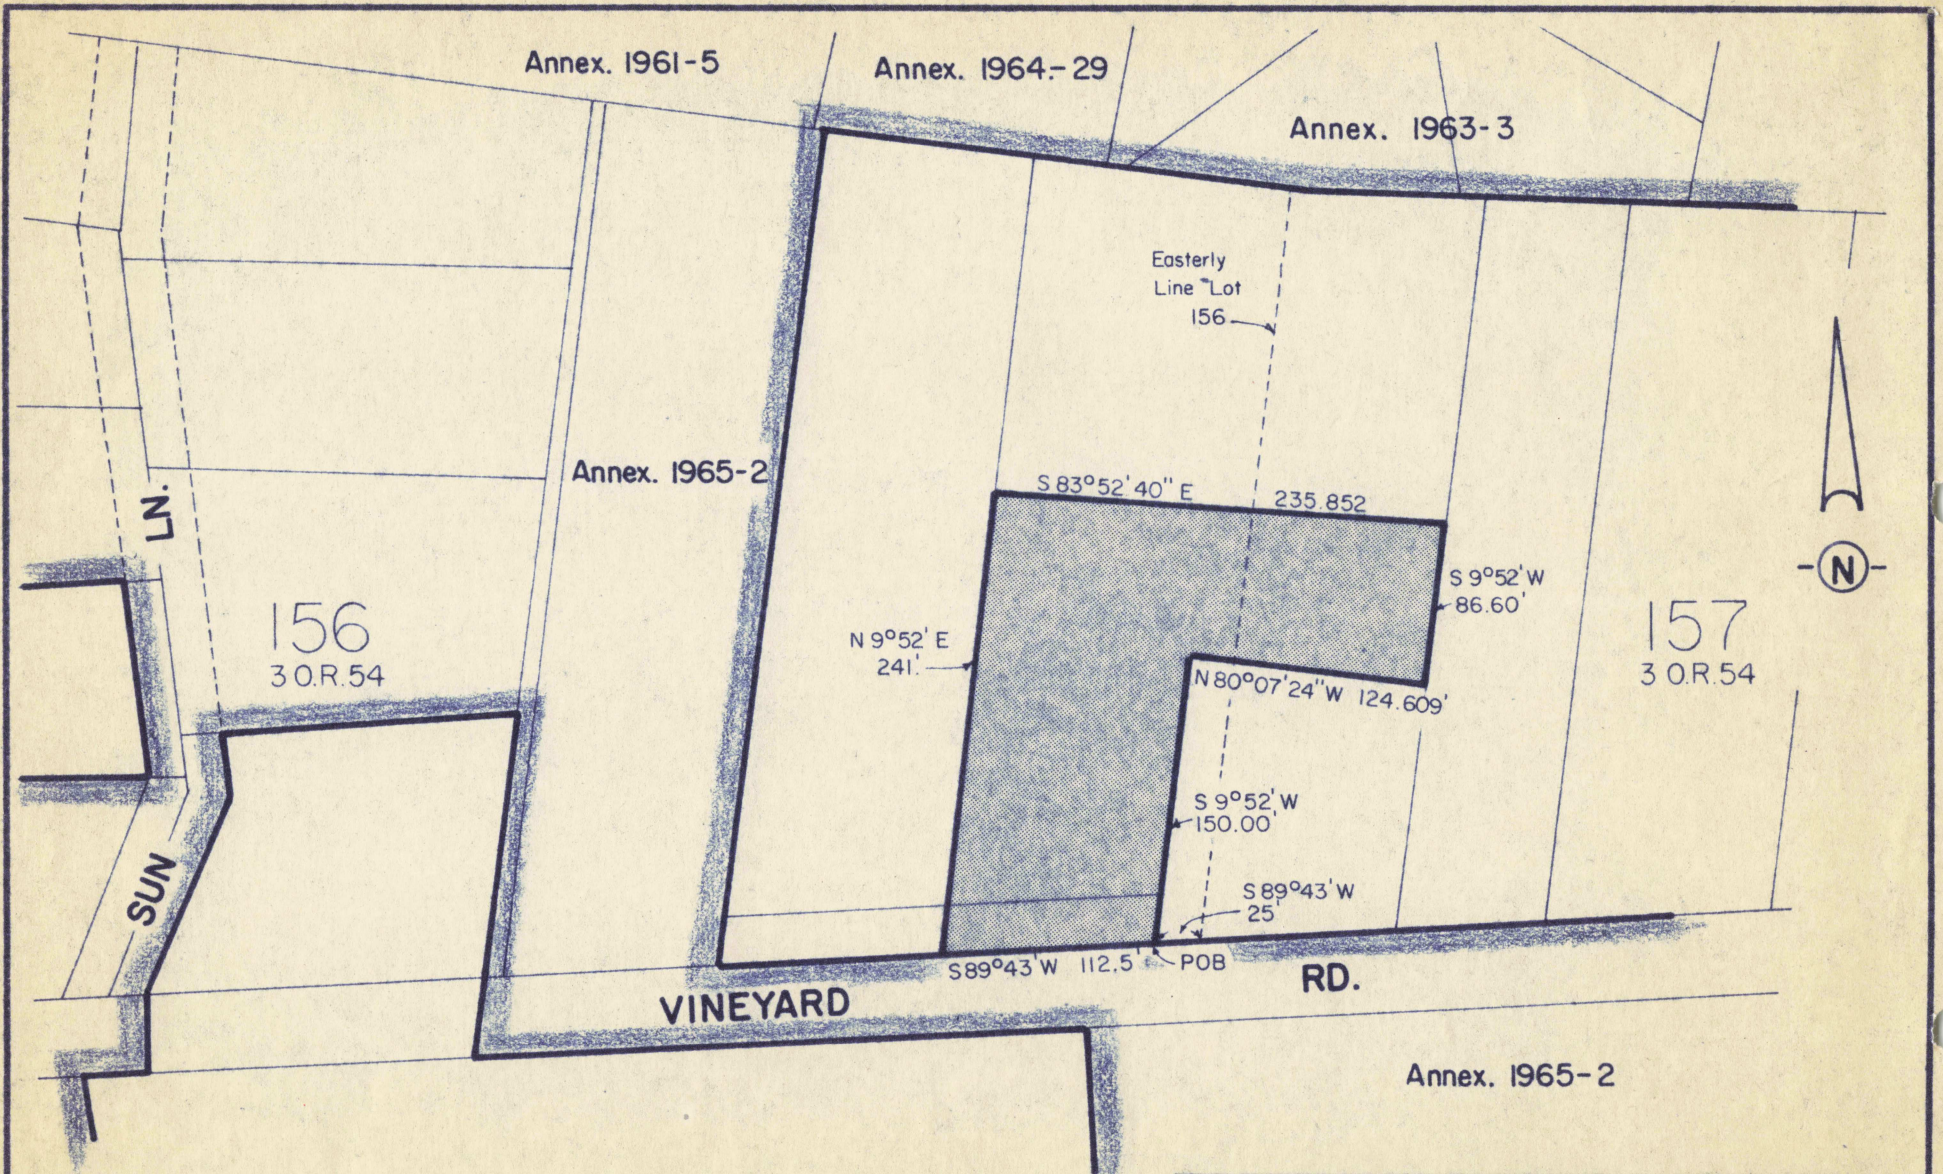

Executive Officer



SANITARY DISTRICT NO. 6 OF MARIN COUNTY

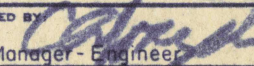
VINEYARD ROAD ANNEX 1969-15

EXHIBIT "A"

BEGINNING at a point on the existing boundary of Sanitary District No. 6 of Marin County, said point being on the Northerly line of Vineyard Road (40 feet wide) distant thereon South 89° 43' West 25 feet from its intersection with the Easterly line of Lot 156 as said Road and Lot are shown upon that certain Map entitled "Amended Map No. 1 of Subdivision 'E' of the Novato Ranch, Marin County, California", filed July 6, 1910 in Book 3 of Maps at Page 54, Marin County Records; running thence along said Sanitary District boundary and along said Northerly line of Vineyard Road South 89° 43' West 112.5 feet; thence leaving said Sanitary District boundary and said Northerly line of Vineyard Road North 9° 52' East 241 feet; thence South 83° 52' 40" East 235.852 feet; thence South 9° 52' West 86.60 feet; thence North 80° 07' 24" West 124.609 feet; thence South 9° 52' West 150.00 feet to the point of beginning.



KEY:  Existing District Boundary
 Proposed District Boundary

NOVATO SANITARY DISTRICT (SANITARY DISTRICT NO. 6) MARIN COUNTY CALIFORNIA		
SCALE: 1" = 100'	APPROVED BY: 	DRAWN BY: RLB
DATE: 11-26-69	Manager - Engineer	Chk'd: RLB
VINEYARD RD. ANNEX. 1969-15		
		DRAWING NUMBER