

LOCAL AGENCY FORMATION COMMISSION OF THE COUNTY OF MARIN

RESOLUTION NO. 73-21

RESOLUTION APPROVING THE ANNEXATION OF TERRITORY TO
SANITARY DISTRICT NO. 6

MARION AVENUE ANNEXATION 1973-9

WHEREAS, a resolution of application No. 1402 has been filed by _____
Sanitary District No. 6 _____, together with evidence of written consent of
all owners of property within the proposed annexation; and

WHEREAS, the Commission has found the territory to be annexed to be uninhabited;
and

WHEREAS, the _____ Sanitary District No. 6 _____ has not requested the
Commission to hold a noticed public hearing in accordance with Government Code Section
56261.

NOW, THEREFORE, BE IT RESOLVED by the Marin County Local Agency Formation
Commission, in accordance with the District Reorganization Act of 1965, that it does
hereby approve the annexation of territory known as Marion Avenue Annexation 1973-9
to _____ Sanitary District No. 6 _____ with the following determinations:

1. _____ Sanitary District No. 6 _____ shall be the conducting
District for further proceedings to annex this territory and the Board of Directors
of that District is directed to initiate annexation proceedings in compliance with this
resolution and the resolution of application. Such proceedings may be without notice,
without hearing, without election, and if an election is held, it shall be only in the
territory to be annexed.

2. The territory proposed for annexation shall be designated as Marion
Avenue Annexation 1973-9

PASSED AND ADOPTED by the Marin County Local Agency Formation Commission
on this 12 day of September, 1973, by the following vote:

AYES: Commissioners Arrigoni, Baptiste, Jones, Marchant


NOES: None

ABSENT: Commissioner Mulryan



Chairman of the Local Agency Formation
Commission of the County of Marin

ATTEST:



Executive Officer


SANITARY DISTRICT NO. 6 OF MARIN COUNTY

MARION AVENUE ANNEXATION 1973-9

EXHIBIT "A"

BEGINNING at a point on the existing boundary of Sanitary District No. 6 of Marin County, said point being on the northerly line of Marion Avenue at its intersection with the easterly line of Lot 75 as said Avenue and Lot are shown upon that certain map entitled "Subdivision One, Sweetser Ranch, Novato, California", filed July 15, 1913 in Liber 4 of Maps at Page 49, Marin County Records; running thence along said Sanitary District boundary and along said northerly line of Marion Avenue North $65^{\circ} 48'$ West 97.224 feet; thence leaving said northerly line of Marion Avenue North $5^{\circ} 32'$ East 105.552 feet; thence leaving said Sanitary District boundary South $65^{\circ} 48'$ East 87.84 feet to a point on said easterly line of Lot 75; thence running along said easterly line South $0^{\circ} 51'$ West 108.921 feet to the point of beginning.

75
(4 OR 49)

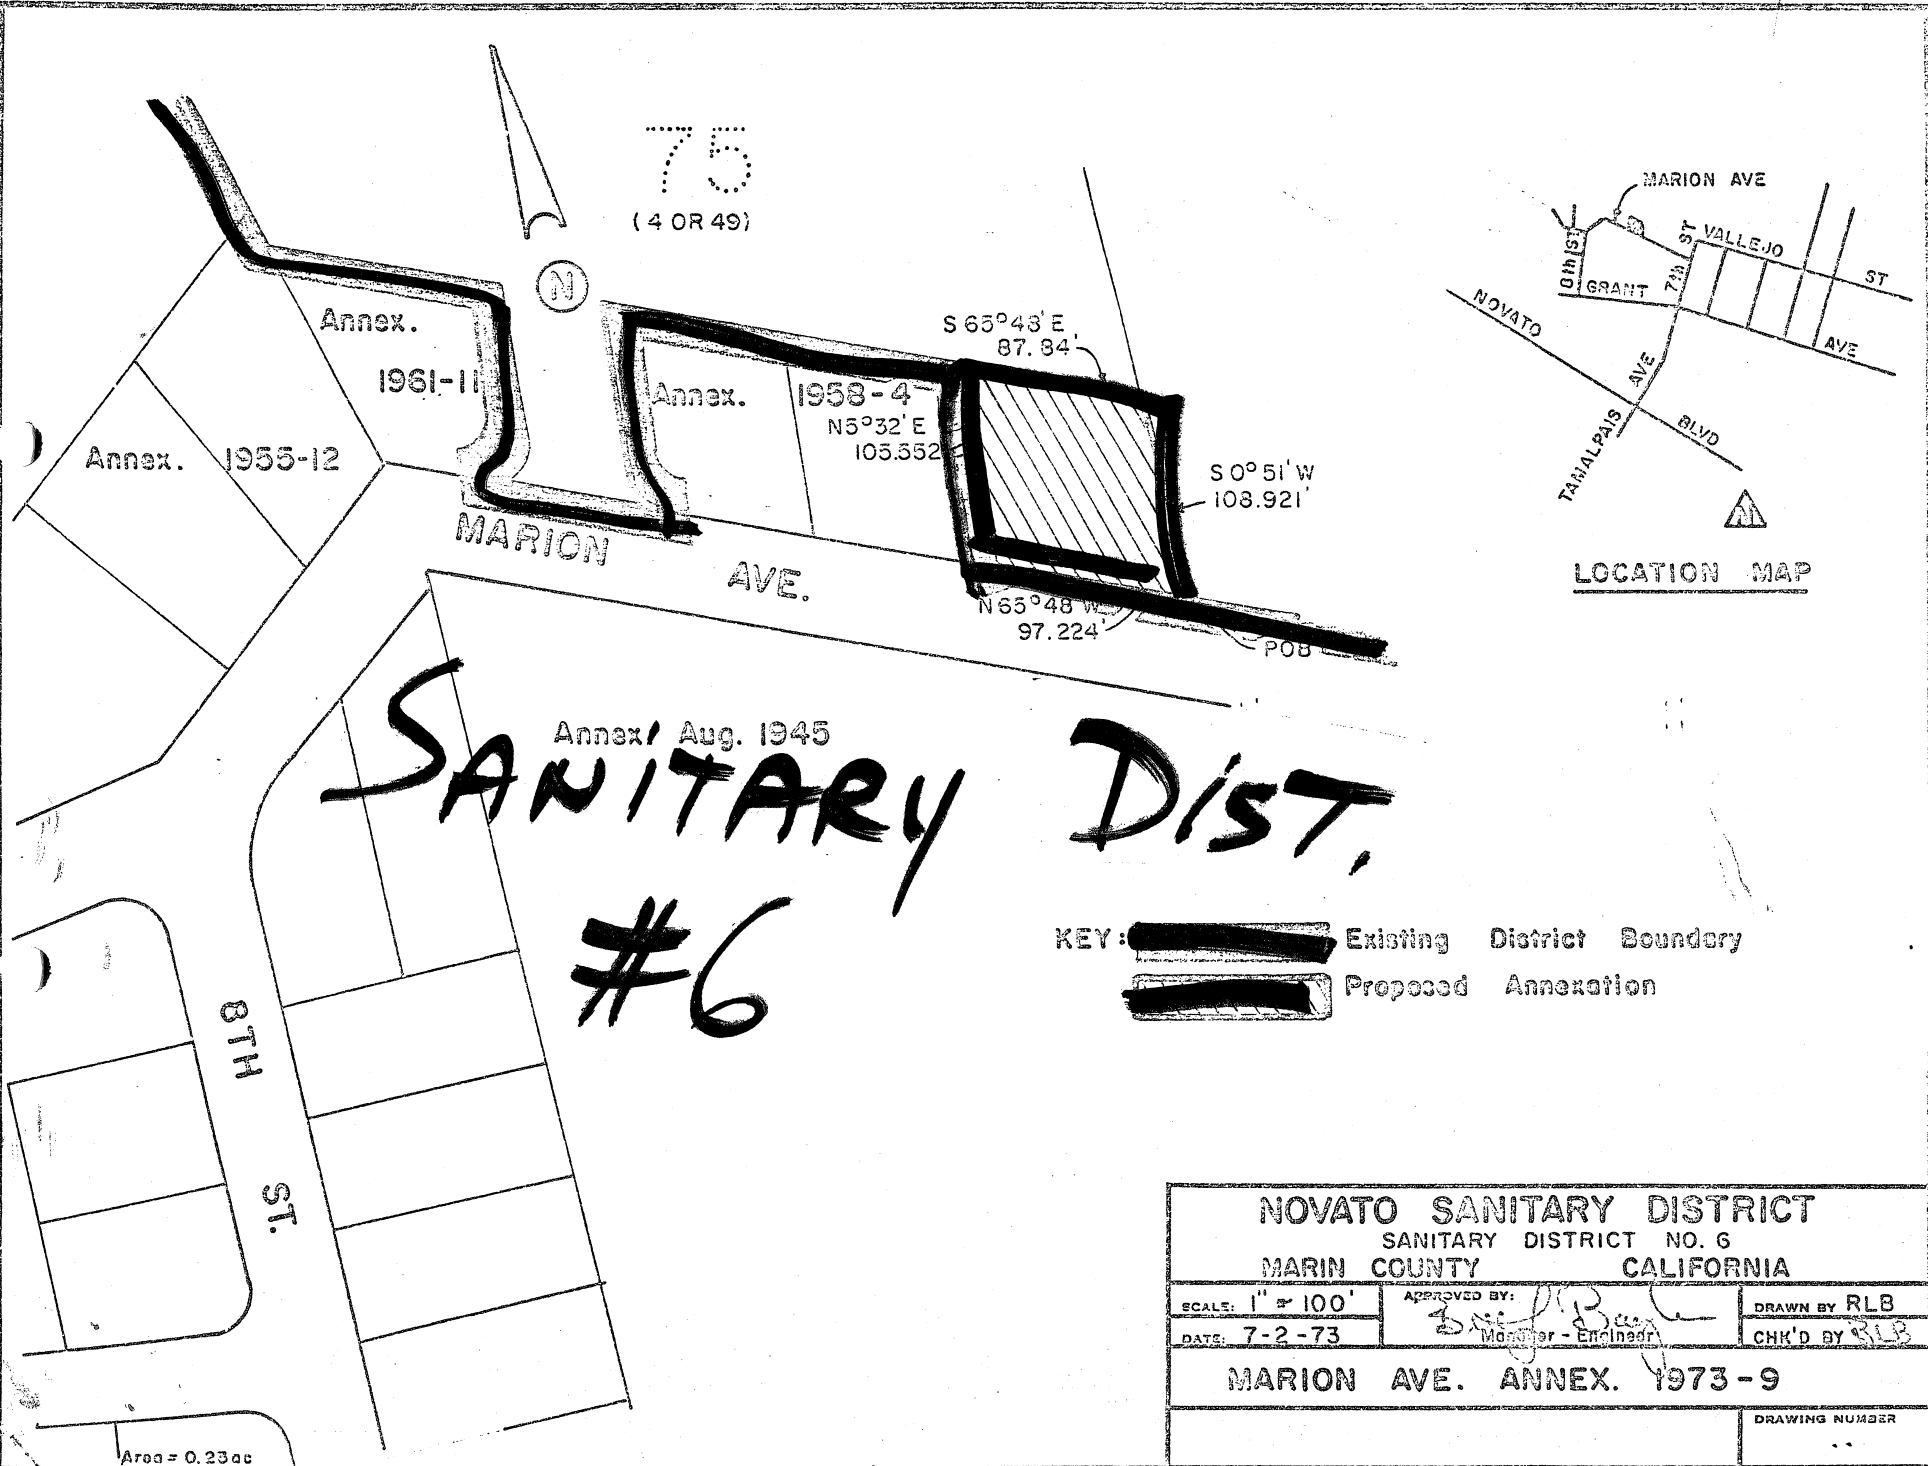

Annex! Aug. 1945
SANITARY DIST.
#6

KEY: Existing District Boundary
 Proposed Annexation

NOVATO SANITARY DISTRICT			
SANITARY DISTRICT NO. 6			
MARIN COUNTY		CALIFORNIA	
SCALE: 1" = 100'	APPROVED BY: 	DRAWN BY RLB	
DATE: 7-2-73	MONITOR - ENGINEER	CHK'D BY RLB	
MARION AVE. ANNEX. 1973-9			
			DRAWING NUMBER