

LOCAL AGENCY FORMATION COMMISSION OF MARIN COUNTY

RESOLUTION NO. 77-19

RESOLUTION MAKING DETERMINATIONS AND APPROVING ANNEXATION  
TO NOVATO SANITARY DISTRICT NO. 6

GOING LANE ANNEXATION (1976-15)

WHEREAS, a proposal for the annexation of certain territories to the Novato Sanitary District No. 6 in the County of Marin has been filed with the Executive Officer of this Commission; and

WHEREAS, said proposal was made in the form of Resolution No. 1622 a resolution of application adopted by the Board of Directors of Sanitary District No. 6; and

WHEREAS, at the time and in the form and manner prescribed by law the Executive Officer has given notice of public hearing by this Commission upon said proposal; and

WHEREAS, the public hearing on said proposal was held by this Commission upon the date and at the time and place specified in said notice of public hearing;

NOW, THEREFORE, the Local Agency Formation Commission of the County of Marin, DOES HEREBY RESOLVE, DETERMINE AND ORDER as follows

1. Subject to the terms and conditions hereinafter specified, the proposal made by Resolution No. 1622 adopted by the Board of Directors of the Novato Sanitary District No. 6 is approved.

2. The boundaries of the territory proposed to be annexed shall be those set forth in Exhibit A attached hereto and incorporated herein; and said territory shall be designated as the "Going Lane Annexation (1976-15); and is found to be uninhabited.

3. The Going Lane Annexation is herein approved subject to the following terms and conditions:

a. The Novato Sanitary District No. 6 is hereby authorized to initiate and conduct legal proceedings in accordance with applicable provisions of State law for annexation of the subject territory to said District. Proceedings, however, shall not be completed by the Executive Officer of the Marin Local Agency Formation Commission until actions are taken by the legislative body of the City of Novato initiating and conducting legal proceedings for annexation of said land to the City of Novato.

b. Any resolution ordering the Going Lane Annexation adopted by the Board of Directors of Sanitary District No. 6 shall provide that said annexation is subject to the terms and conditions specified in the resolution of application.

4. The Novato Sanitary District No. 6 is designated as the conducting district for further proceedings and the Board of Directors of said District is hereby directed to initiate proceedings in compliance with this resolution and is authorized to take further proceedings upon said annexation in compliance with applicable provisions of State law.


5. The environmental documents relevant to the proposed annexation have been reviewed and considered by the Commission in making its final determination. Pursuant to Section 5119 of the Marin Local Agency Formation Commission's Environmental Review Guidelines, a Categorical Exemption has been issued and filed with the County Clerk of the County of Marin.

6. The Executive Officer is hereby authorized and directed to mail certified copies of the resolution in the manner prescribed by Section 56272 of the Government Code.

PASSED AND ADOPTED by the Marin Local Agency Formation Commission on this 20th day of April, 1977, by the following vote:

AYES: Commissioners Baptiste, Mulryan, Rice, Violich and Jones

NOES: None



  
\_\_\_\_\_  
ROY FARRINGTON JONES, Chairman  
Marin Local Agency Formation Commission

ATTEST:

  
\_\_\_\_\_  
WARREN K. NELSON, Executive Officer

Date:

April 26, 1977

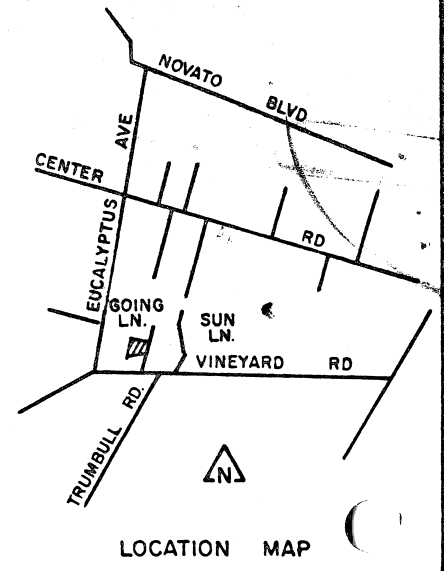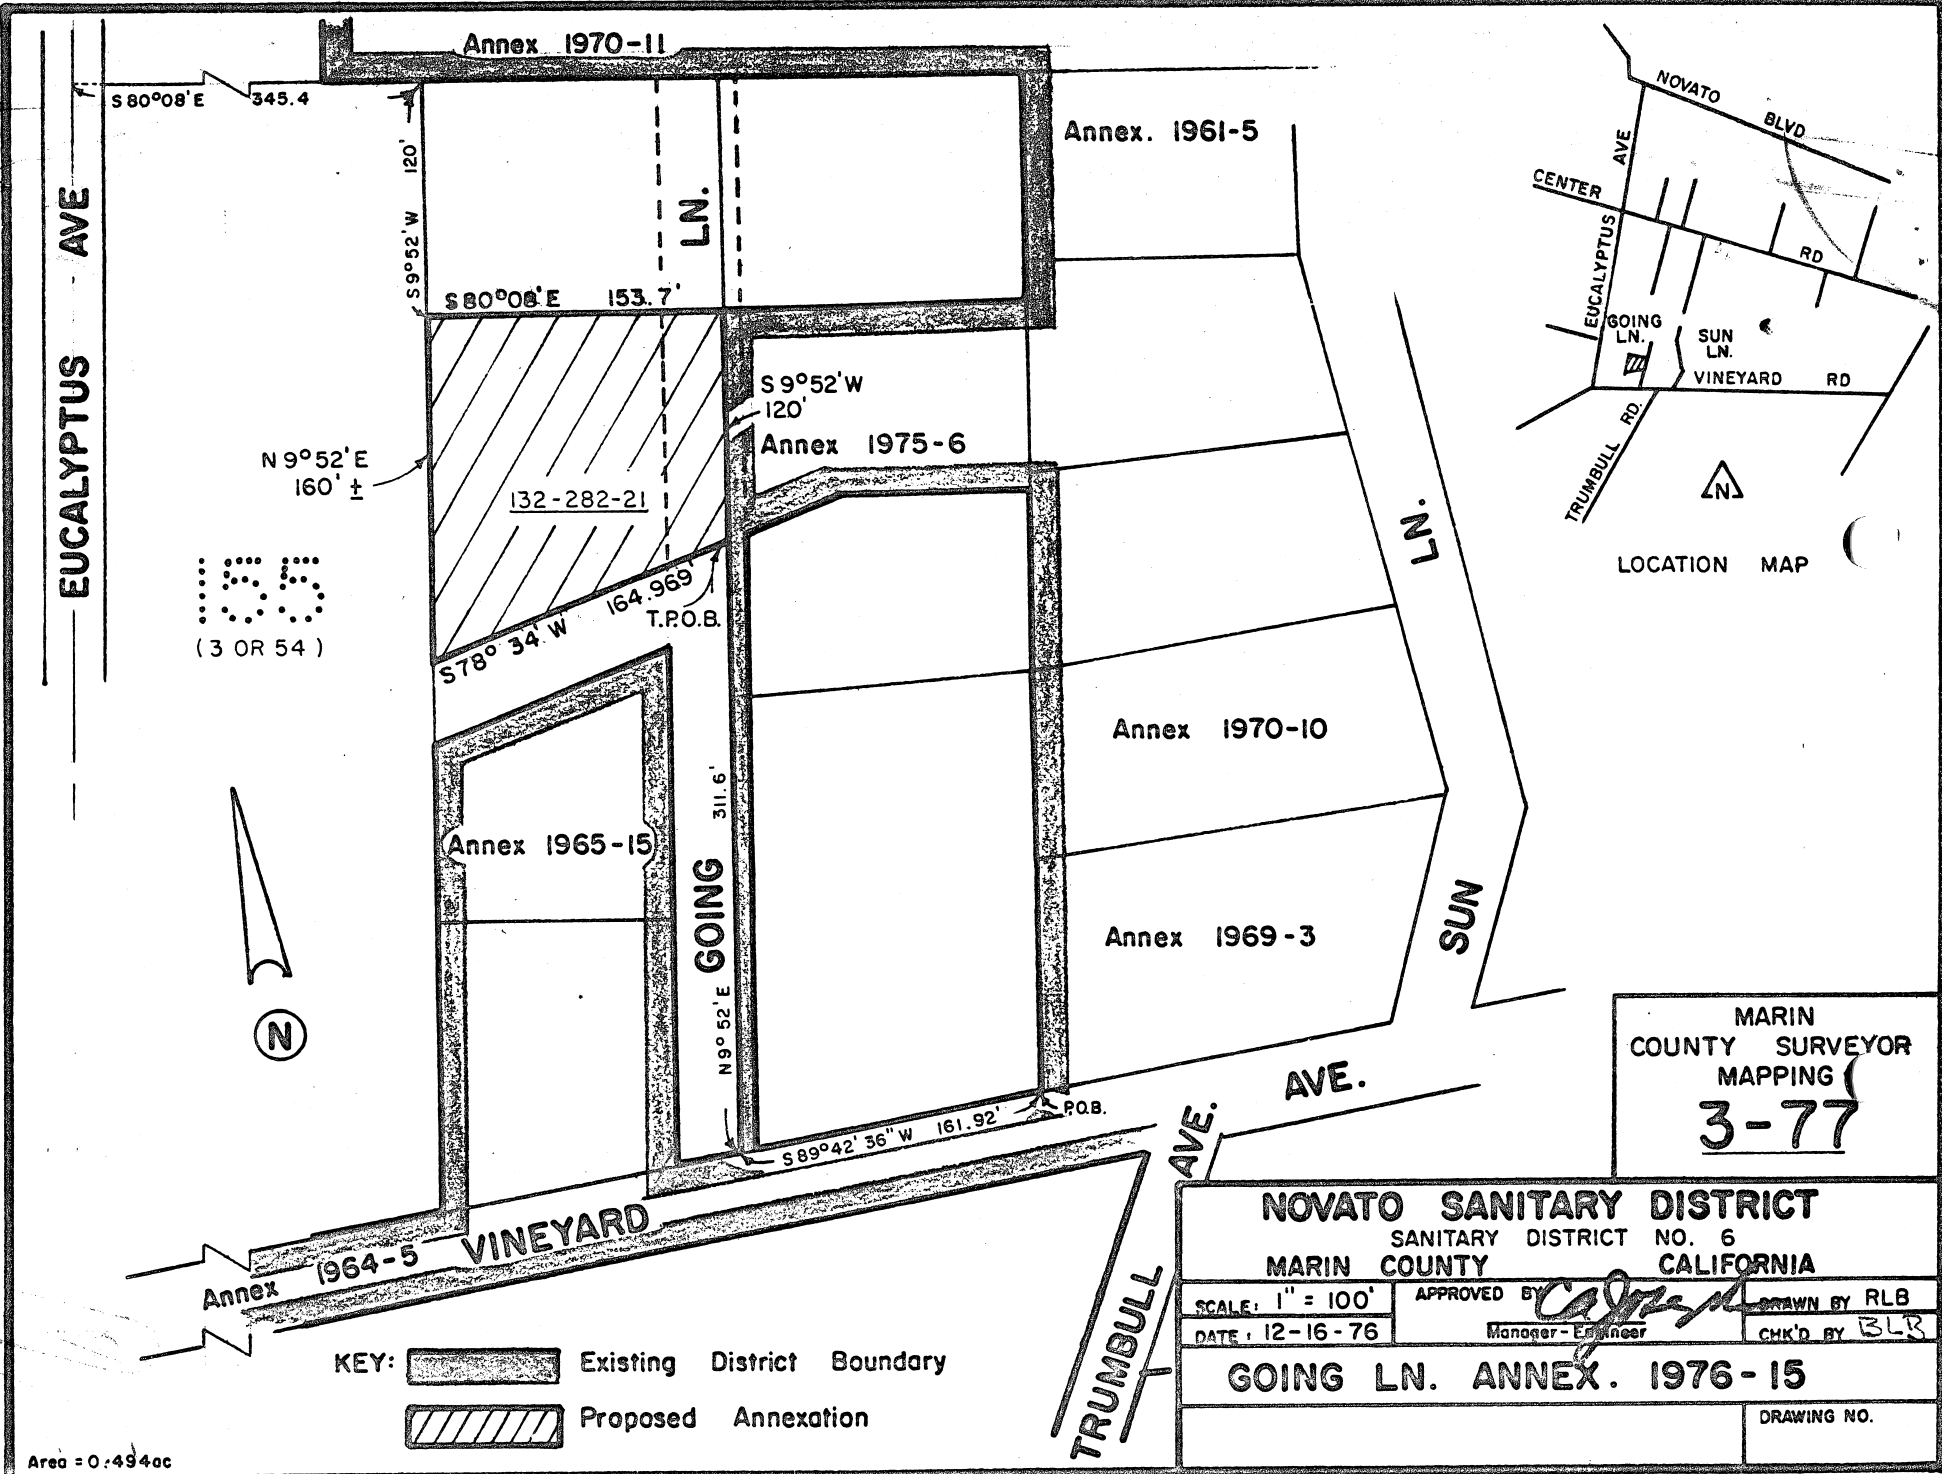

MARIN COUNTY SURVEYOR MAPPING  
**3-77**

<b>NOVATO SANITARY DISTRICT</b> SANITARY DISTRICT NO. 6 MARIN COUNTY CALIFORNIA		
SCALE: 1" = 100' DATE: 12-16-76	APPROVED BY  Manager-Engineer	DRAWN BY RLB CHK'd BY BLR
<b>GOING LN. ANNEX. 1976-15</b>		
		DRAWING NO.